



site plan



site elevation(south)

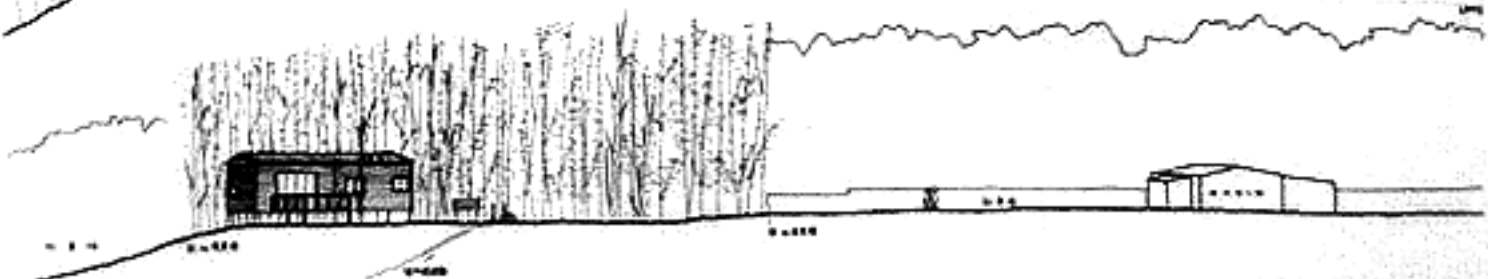


site elevation(west)

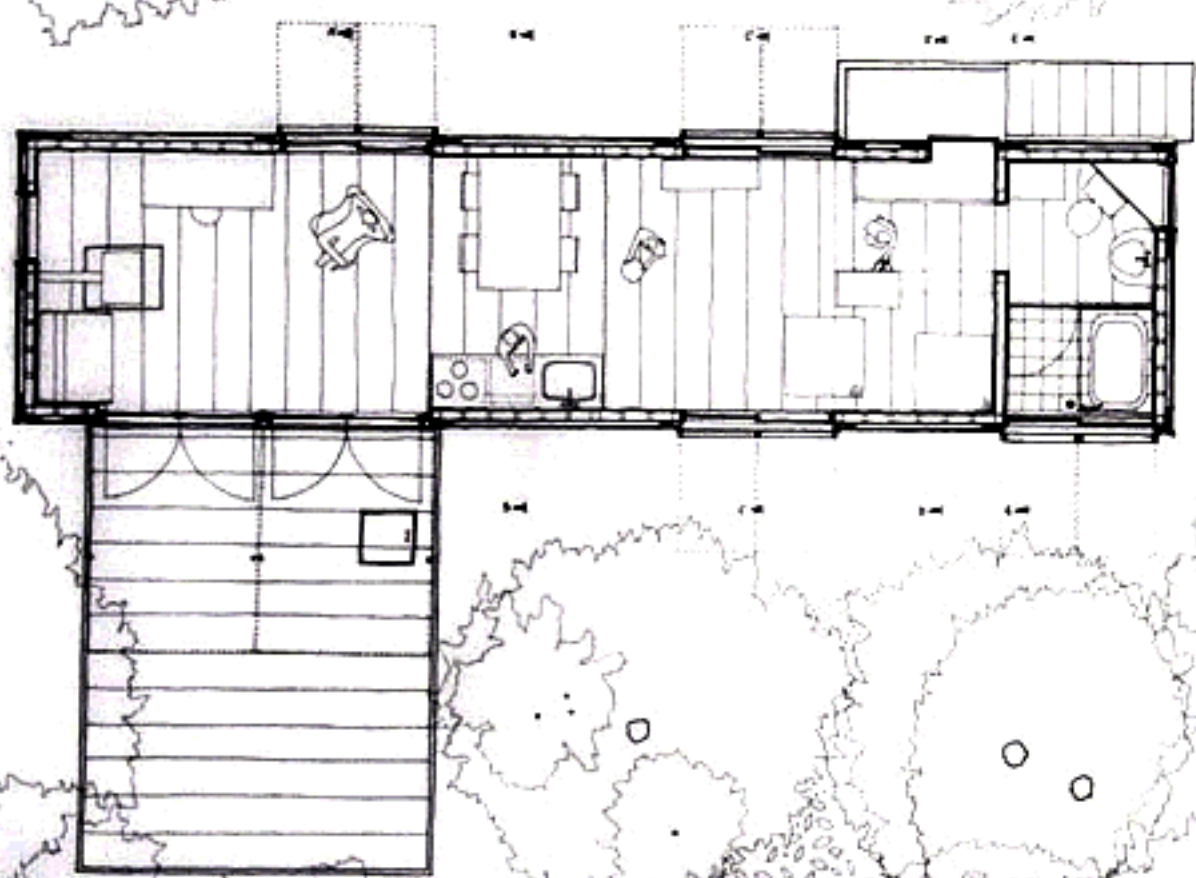

plan



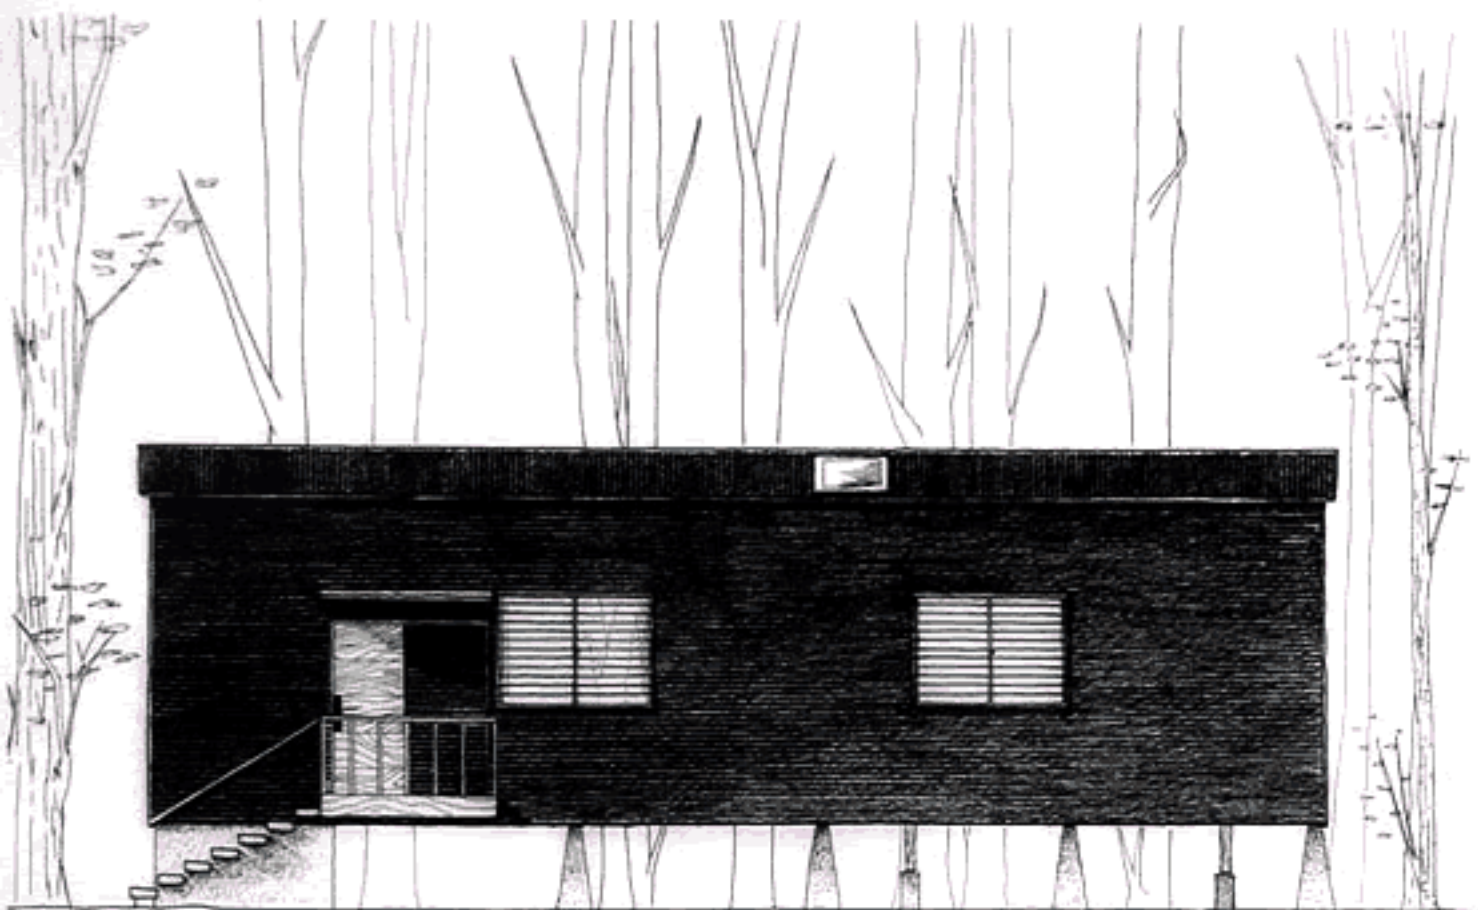


East elevation




South elevation






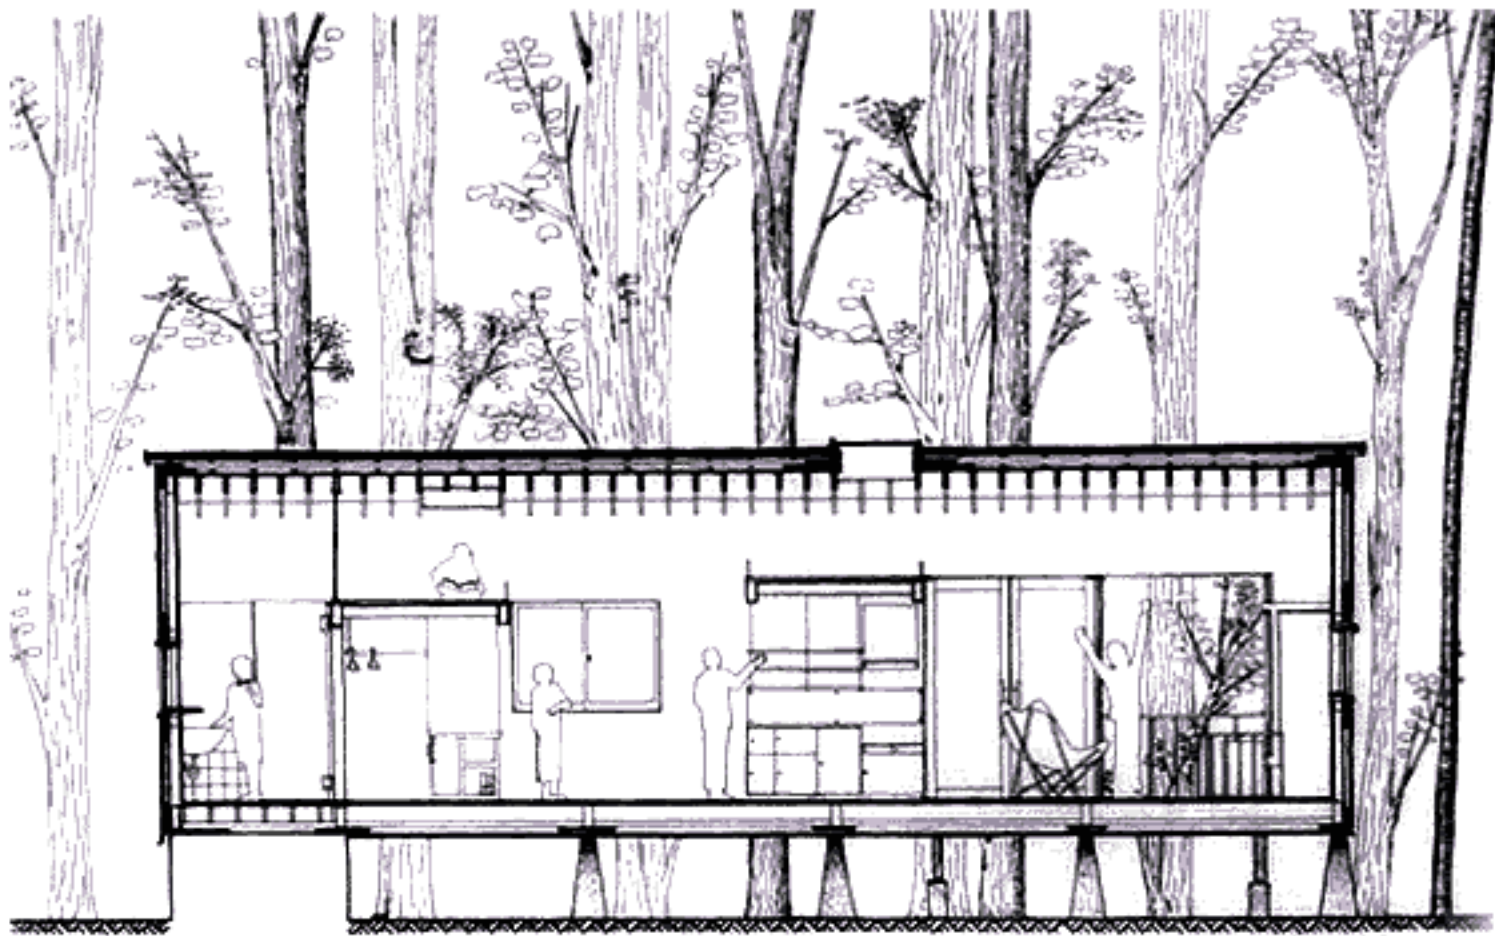


N-S section

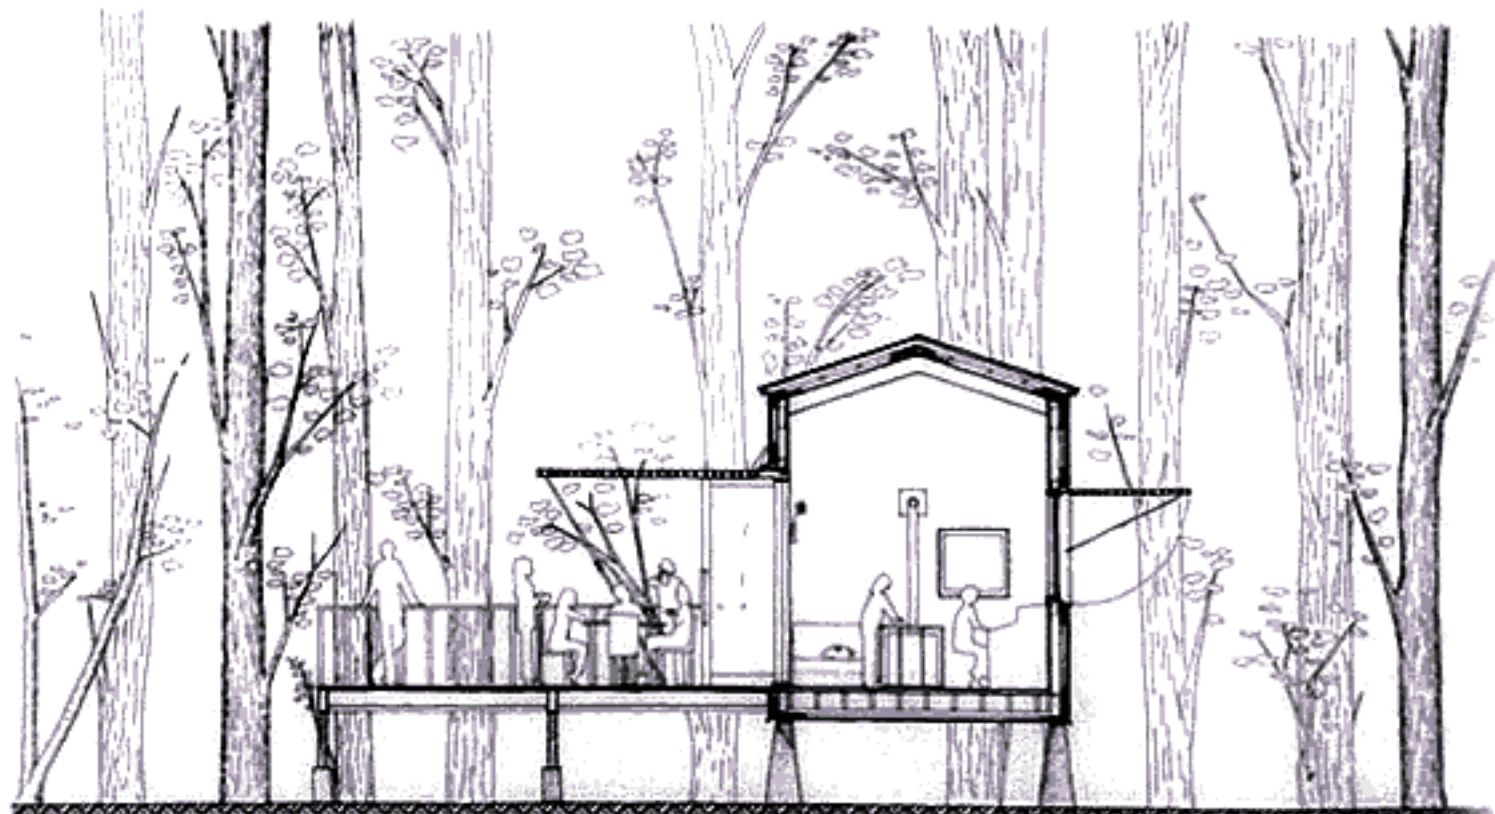


E-W(A-A') section

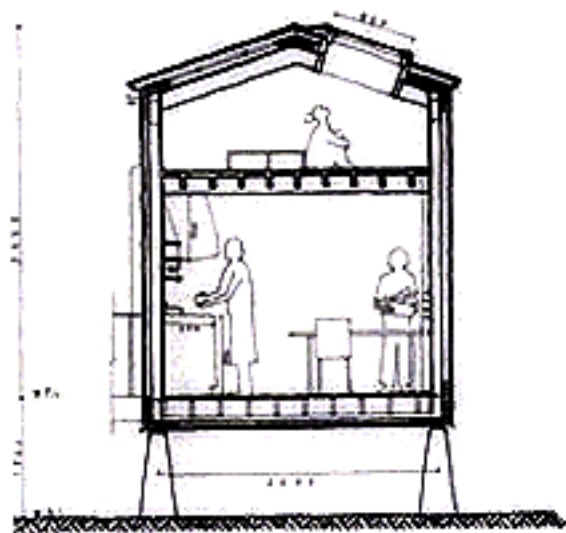


E-W(B-B') section

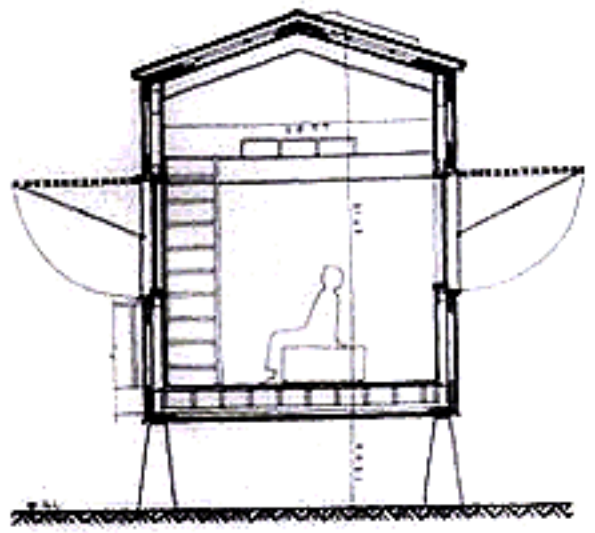

E-W(c-c') section

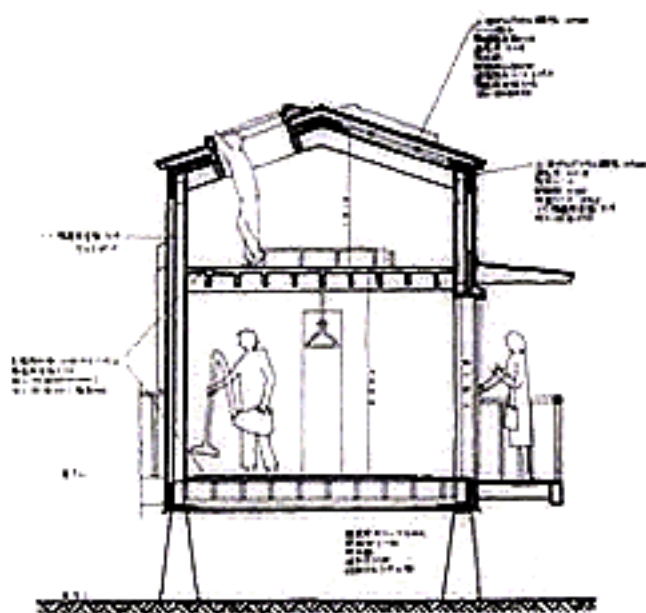


E-W(o-o') section

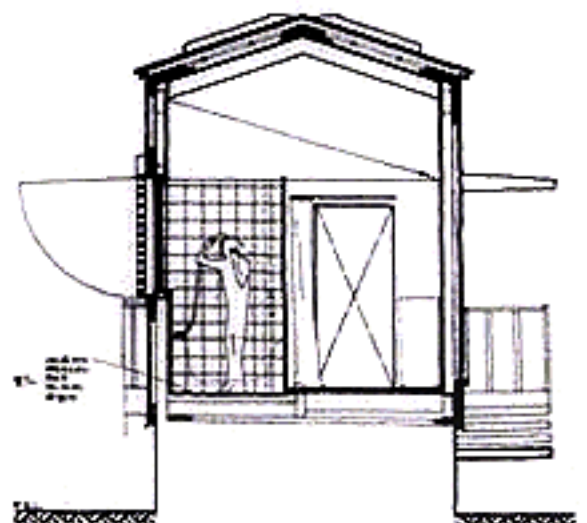

E-W(e-e') section



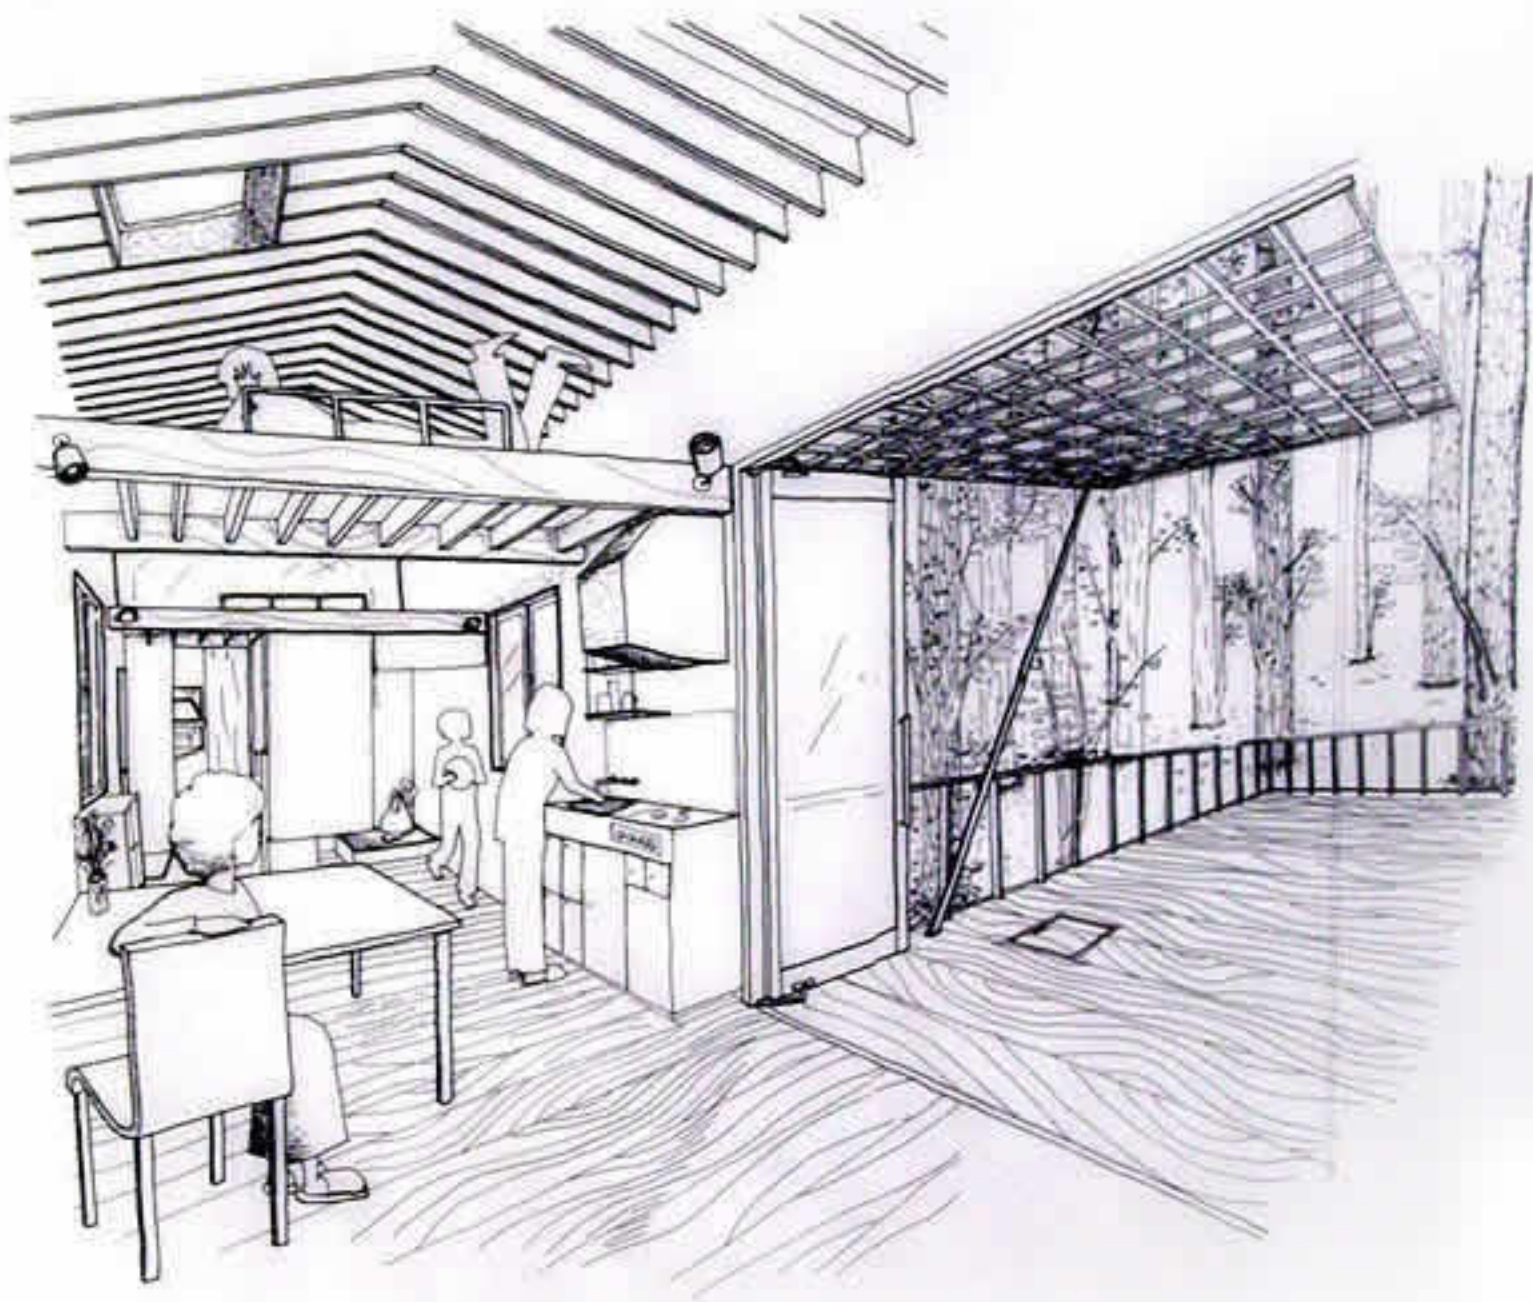

perspective view